


Issued By:
CESC Limited
CESC House, Chowringhee Square,
Kolkata-700001)

Date: 17.09.2025

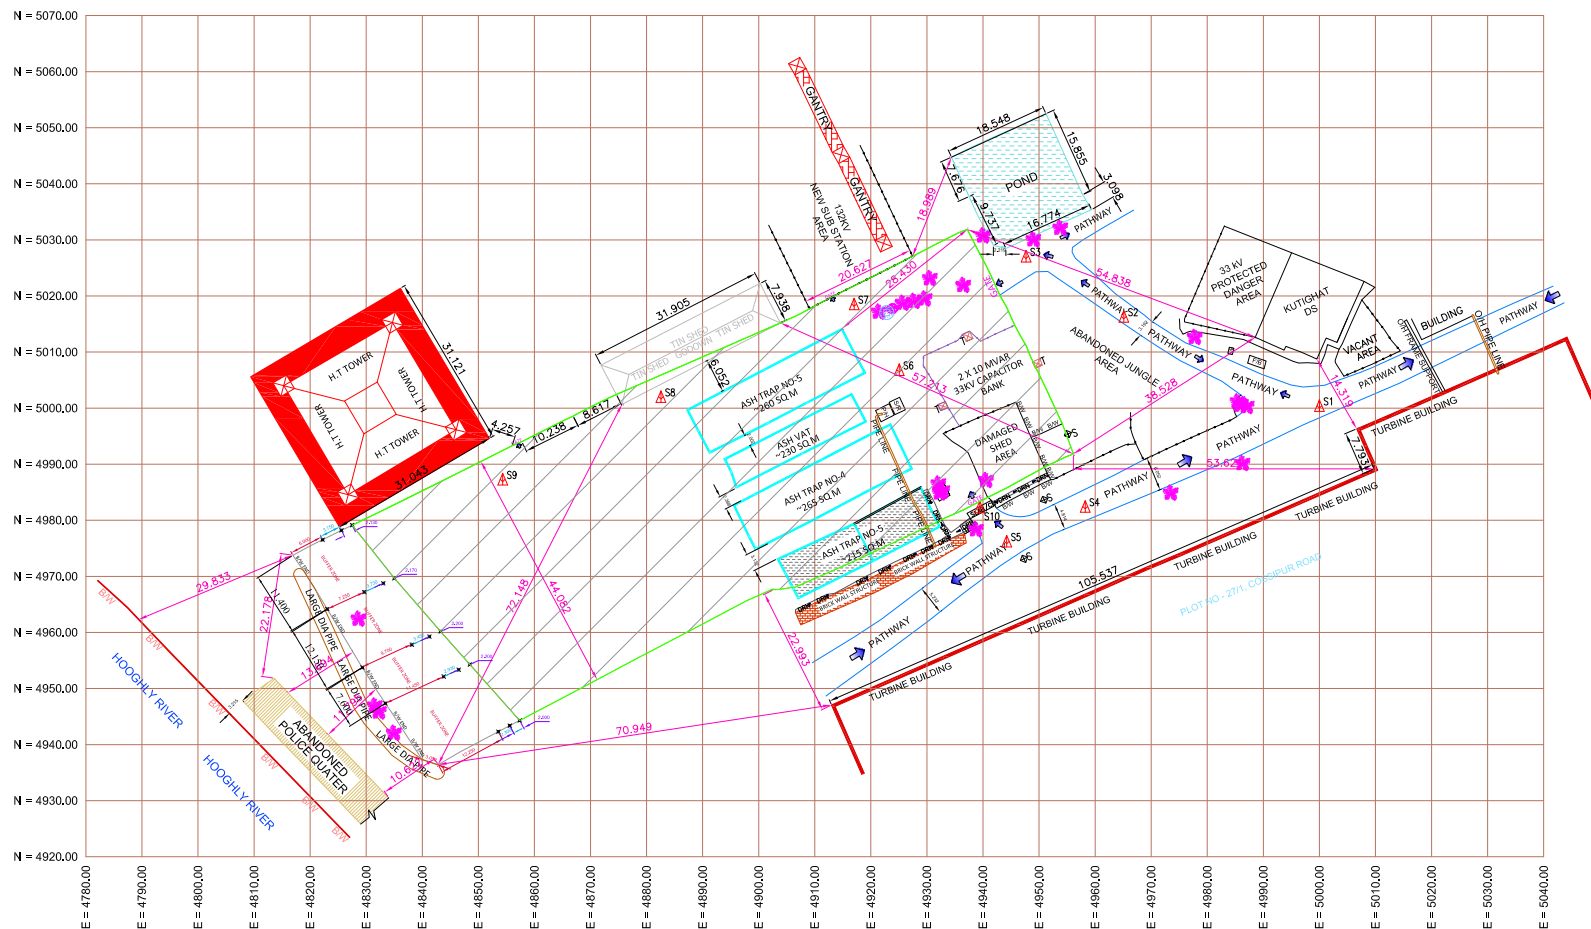

LEGENDS :-

SL. NO.	DESCRIPTION	SYMBOL
1	POND	
2	AREA OF LAND for BESS	
3	GANTRY	
4	PATHWAY	
5	ASH TRAP & ASH VAT	
6	FENCING	
7	LIGHT POLE	
8	TRANSFORMER BOX	
9	PIPE LINE	
10	REFERENCE POINT	
11	TREES	
12	GATE	
13	BRICK WALL & B/W	
14	DRAIN	
15	OVERHEAD FRAME	
16	LARGE DIA PIPE	
17	H.T. TOWER 220 KV	
18	PRO.DRN TRENCH-01	
19	TURBINE BUILDING	
20	TRENCH-02	

REFERENCE POINT :-

SL.NO.	NORTHING	EASTING	R.L.
S1	5000.000	5000.000	10.045
S2	5015.906	4965.116	10.120
S3	5026.654	4947.681	10.029
S4	4982.024	4958.224	10.243
S5	4975.821	4944.234	10.267
S6	5006.409	4925.061	10.065
S7	5018.130	4917.026	10.194
S8	5001.610	4982.557	10.229
S9	4986.883	4854.342	10.280
S10	4981.934	4939.414	10.390

AREA STATEMENT :- (As per our Measurement)

Area of Land = ~5000 Sq.mt.

GENERAL NOTES :

1. ALL DIMENSIONS ARE IN METER ; OTHERWISE STATED.
2. ALL CO-ORDINATES TAKEN VALUE ARE ARBITRARY. THERE ARE N = 5000.0, E = 5000.0
RL = 10.000

LAND DETAILS	NEW COSSIPORE GENERATING STATION PREMISES NO. - 28 , JHEEL ROAD, KOLKATA - 700002		
OWNED BY			
TITLE:-	LAND MEASUREMENT WITH SITE PLAN		
REF :-	QUOTATION APPROVED 05.08.2025	FIELD WK. DATE : 07 & 08 AUG-25	
DWG. NO.-	CFP/SURJ/17/25-26	FINAL DRAWING	DRAWN BY : D. Basu (Civil Engg.)
REVISED FILED WORK & REV DRAWING DATE-15.08.2025		SCALE	MAGNETIC NORTH SHEET SIZE
SING. OF THE OWNER		1 : 400	 REV-03 A2 (594 x 420)